



NADSTROPJE

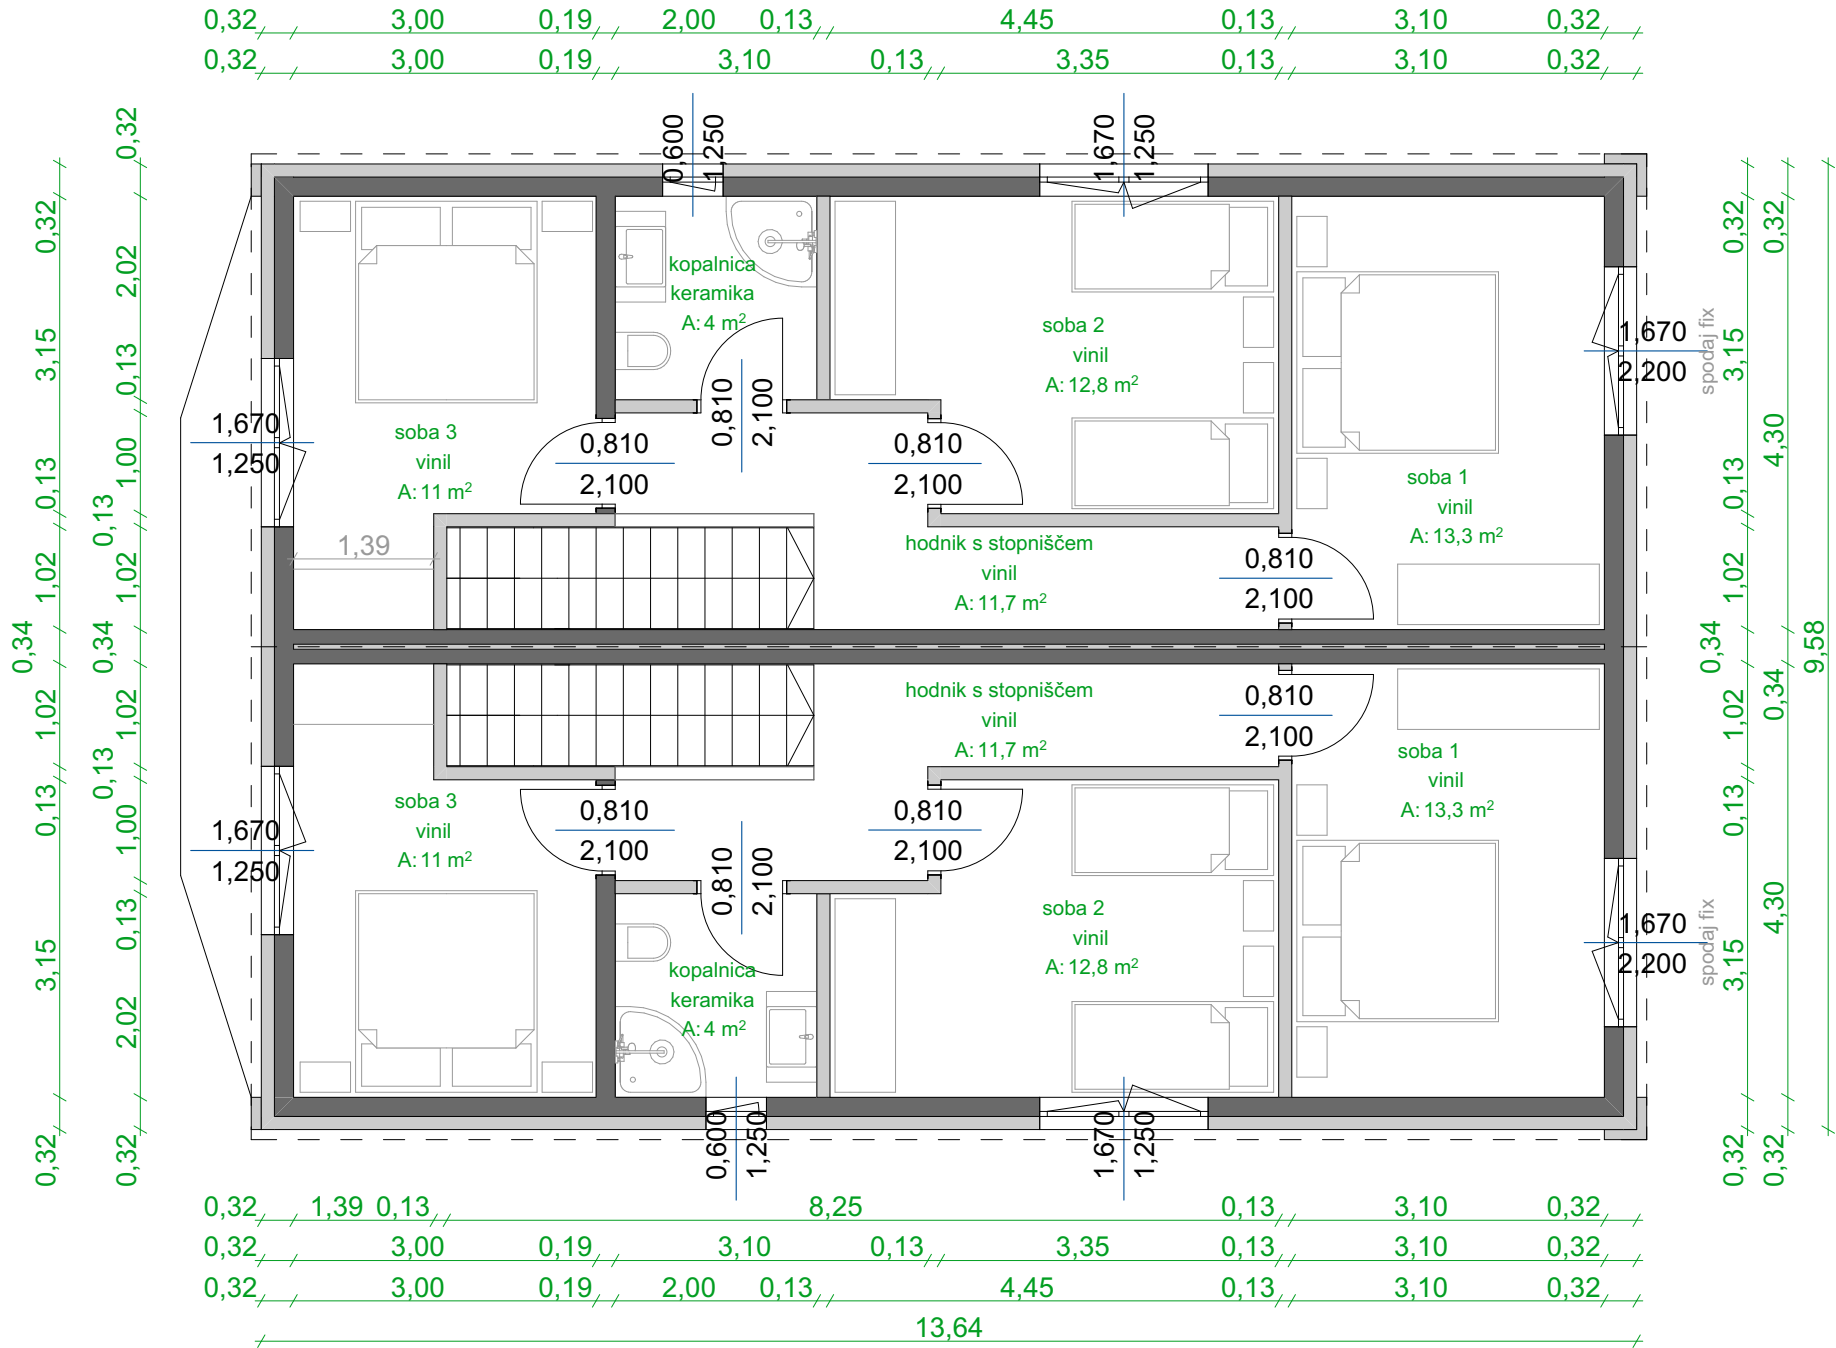

PRITLIČJE

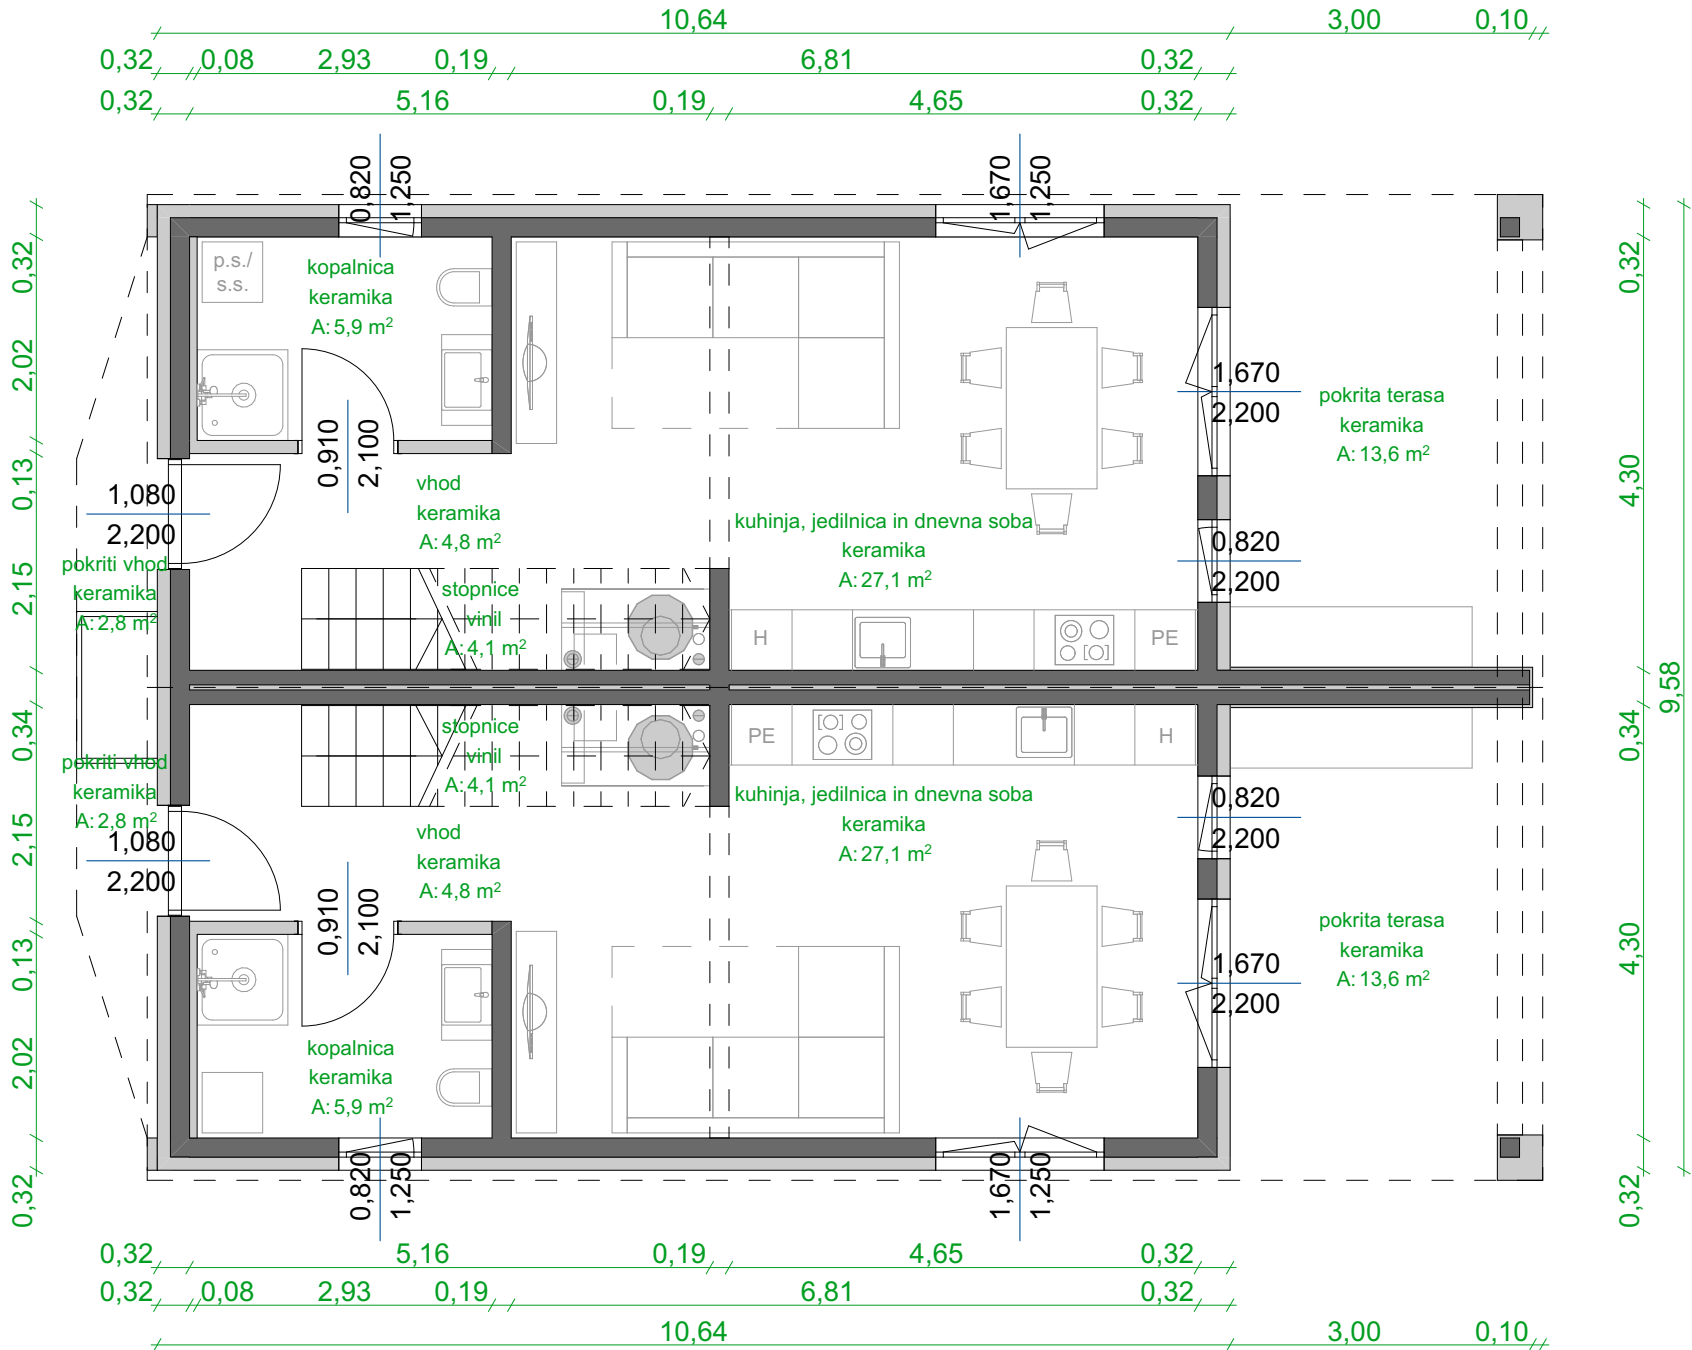

Podjetje: Pergola d.o.o.

Arhitekt: Kaja Verdinek, mag. inž. arh.



Objekt: Moravske Toplice - objekt C

Načrt: tloris

Merilo: 1:75 (A3)

NETO PRITLIČJE na enoto 41,9 m²
NETO NADSTROPJE na enoto 52,8 m²
NETO SKUPAJ na enoto 94,7 m²
POKRITA TERASA na enoto 13,6 m²
POKRITI VHOD na enoto 2,8 m²